




ROMÂNIA
JUDEȚUL CLUJ
CONSILIUL JUDEȚEAN

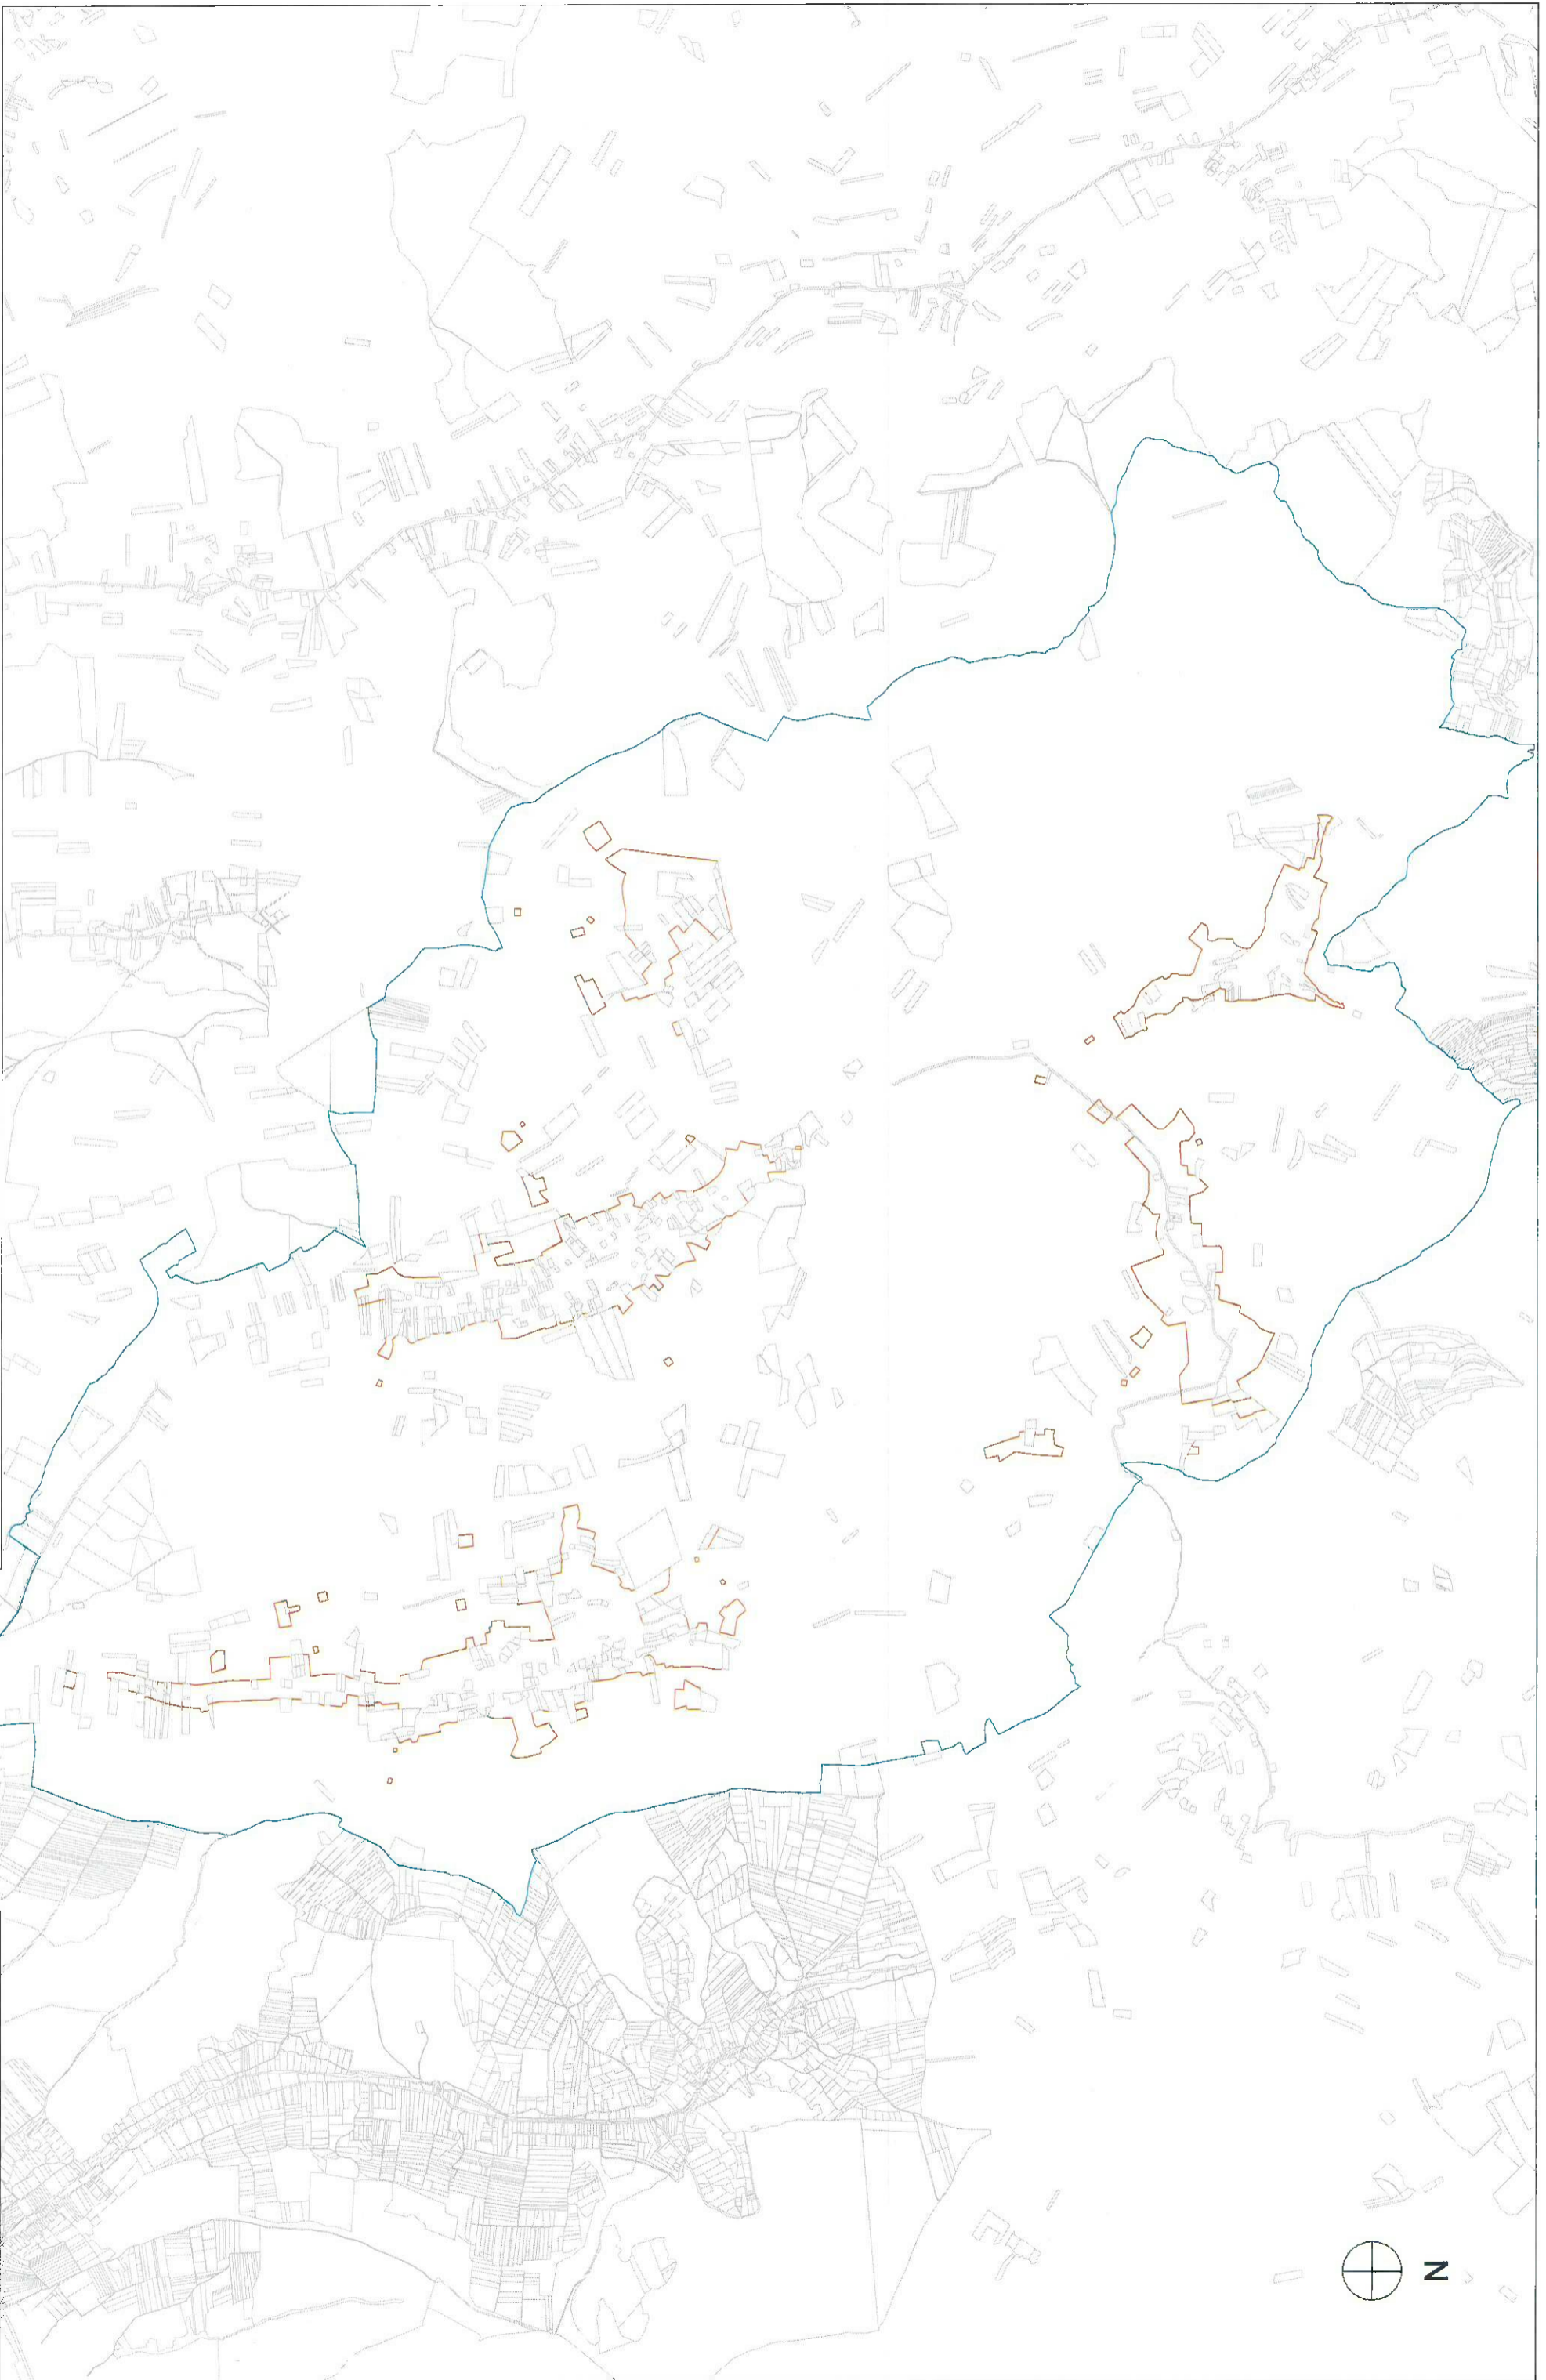

INTRAVILAN ALUNIȘ

scara 1:20 000

PLAN DE INCADRARE IN ZONA

scara 1:2000

UAT ALUNIS

comuna Alunis, localitatea Alunis



Intocmit: Ing. Sincraian Dan
Certificat de autorizare cat. B
Seria RO-CLE Nr.0276

PLAN DE INCADRARE IN ZONA

scara 1:2000

UAT ALUNIS

comuna Alunis, localitatea ~~Alunis~~ *GHIROU*



Intocmit Ing. Sincraian Dan
Certificat de autorizare cat. B
Sursa RO-CJ-F Nr.0276

PLAN DE INCADRARE IN ZONA

scara 1:2000

UAT ALUNIS

comuna Alunis, localitatea ~~Alunis~~ **VALE**




Intocmiting Sincralan Dan
Certificat de autorizare cati B
Sera RO-CJIF Nr 0276

PLAN DE INCADRARE IN ZONA

scara 1:2000

UAT ALUNIS

comuna Alunis, localitatea ~~Alunis~~ CORNENI

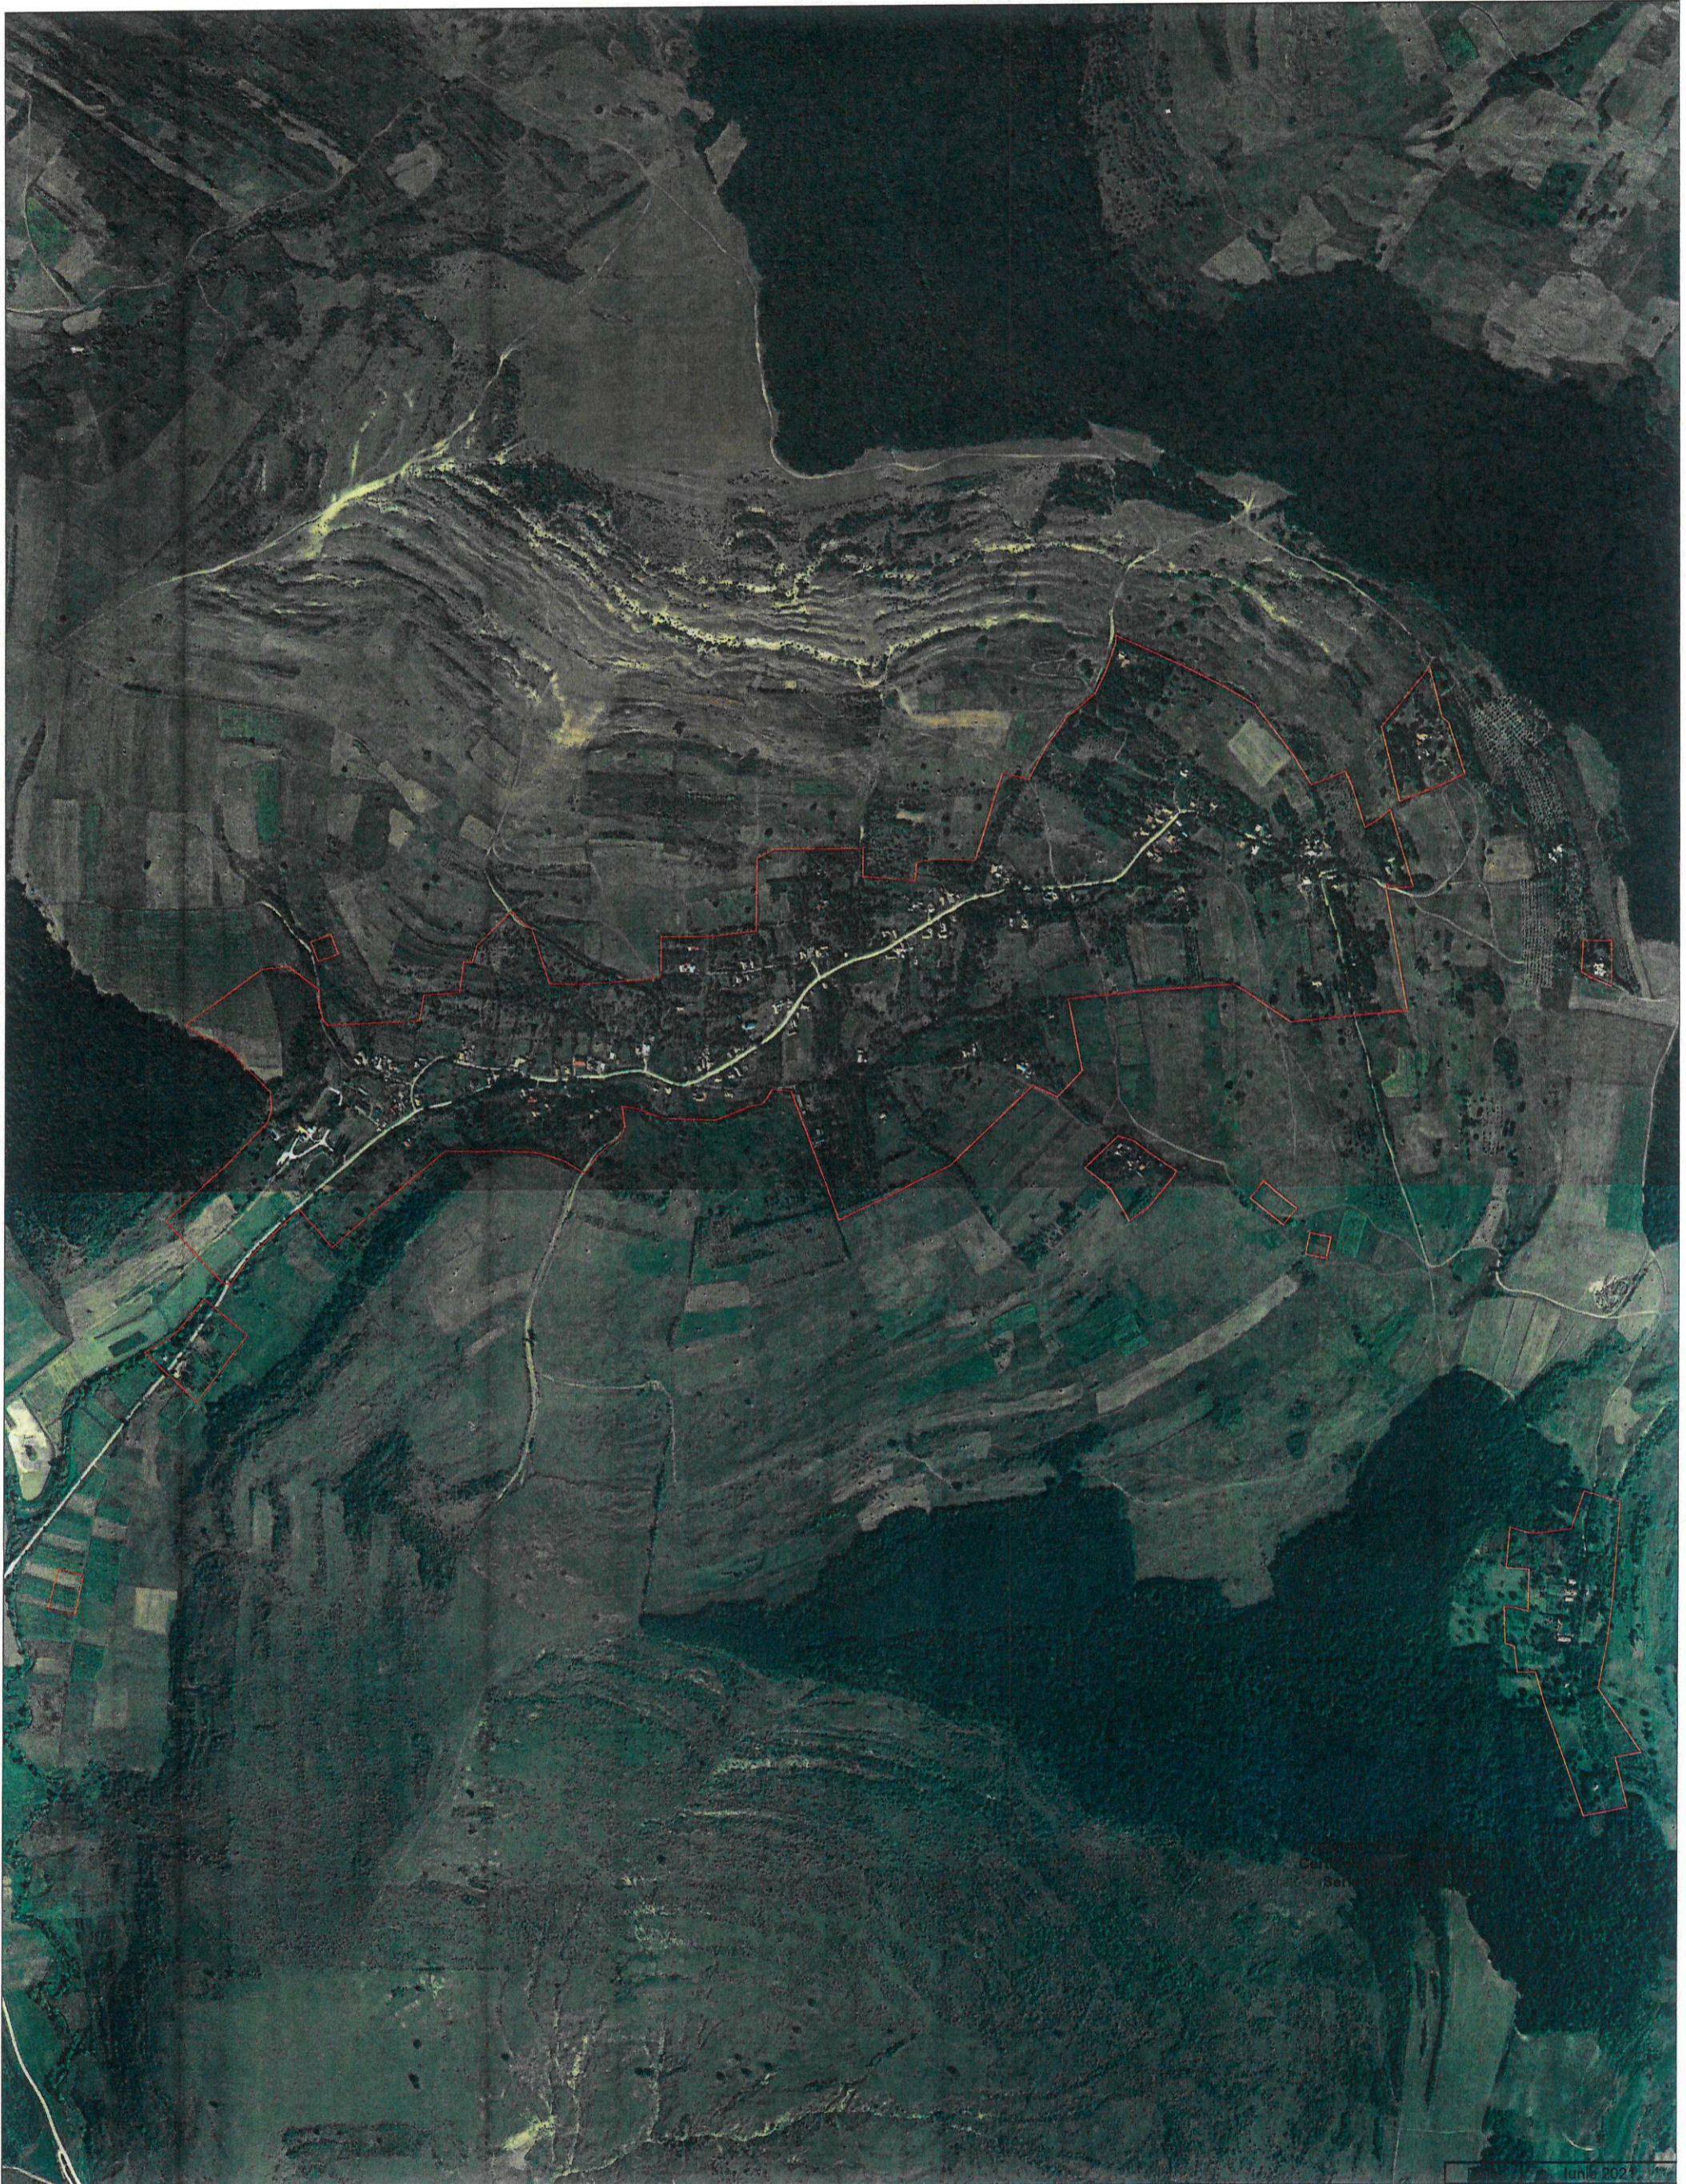

Comuna Alunis
Centru de Servicii
Serviciu Public Local